

Interior View, Wine Shop Looking South-West

ID Workshop Inc and
The Colborne Architectural Group Inc.

Fort Berens Estate Winery Ltd.

1881 Highway 99 North
Lillooet, BC V0K 1V0
3 May 2013




Exterior View, Looking South-West

ID Workshop Inc and
The Colborne Architectural Group Inc.

Fort Berens Estate Winery Ltd.

1881 Highway 99 North
Lillooet, BC V0K 1V0
3 May 2013

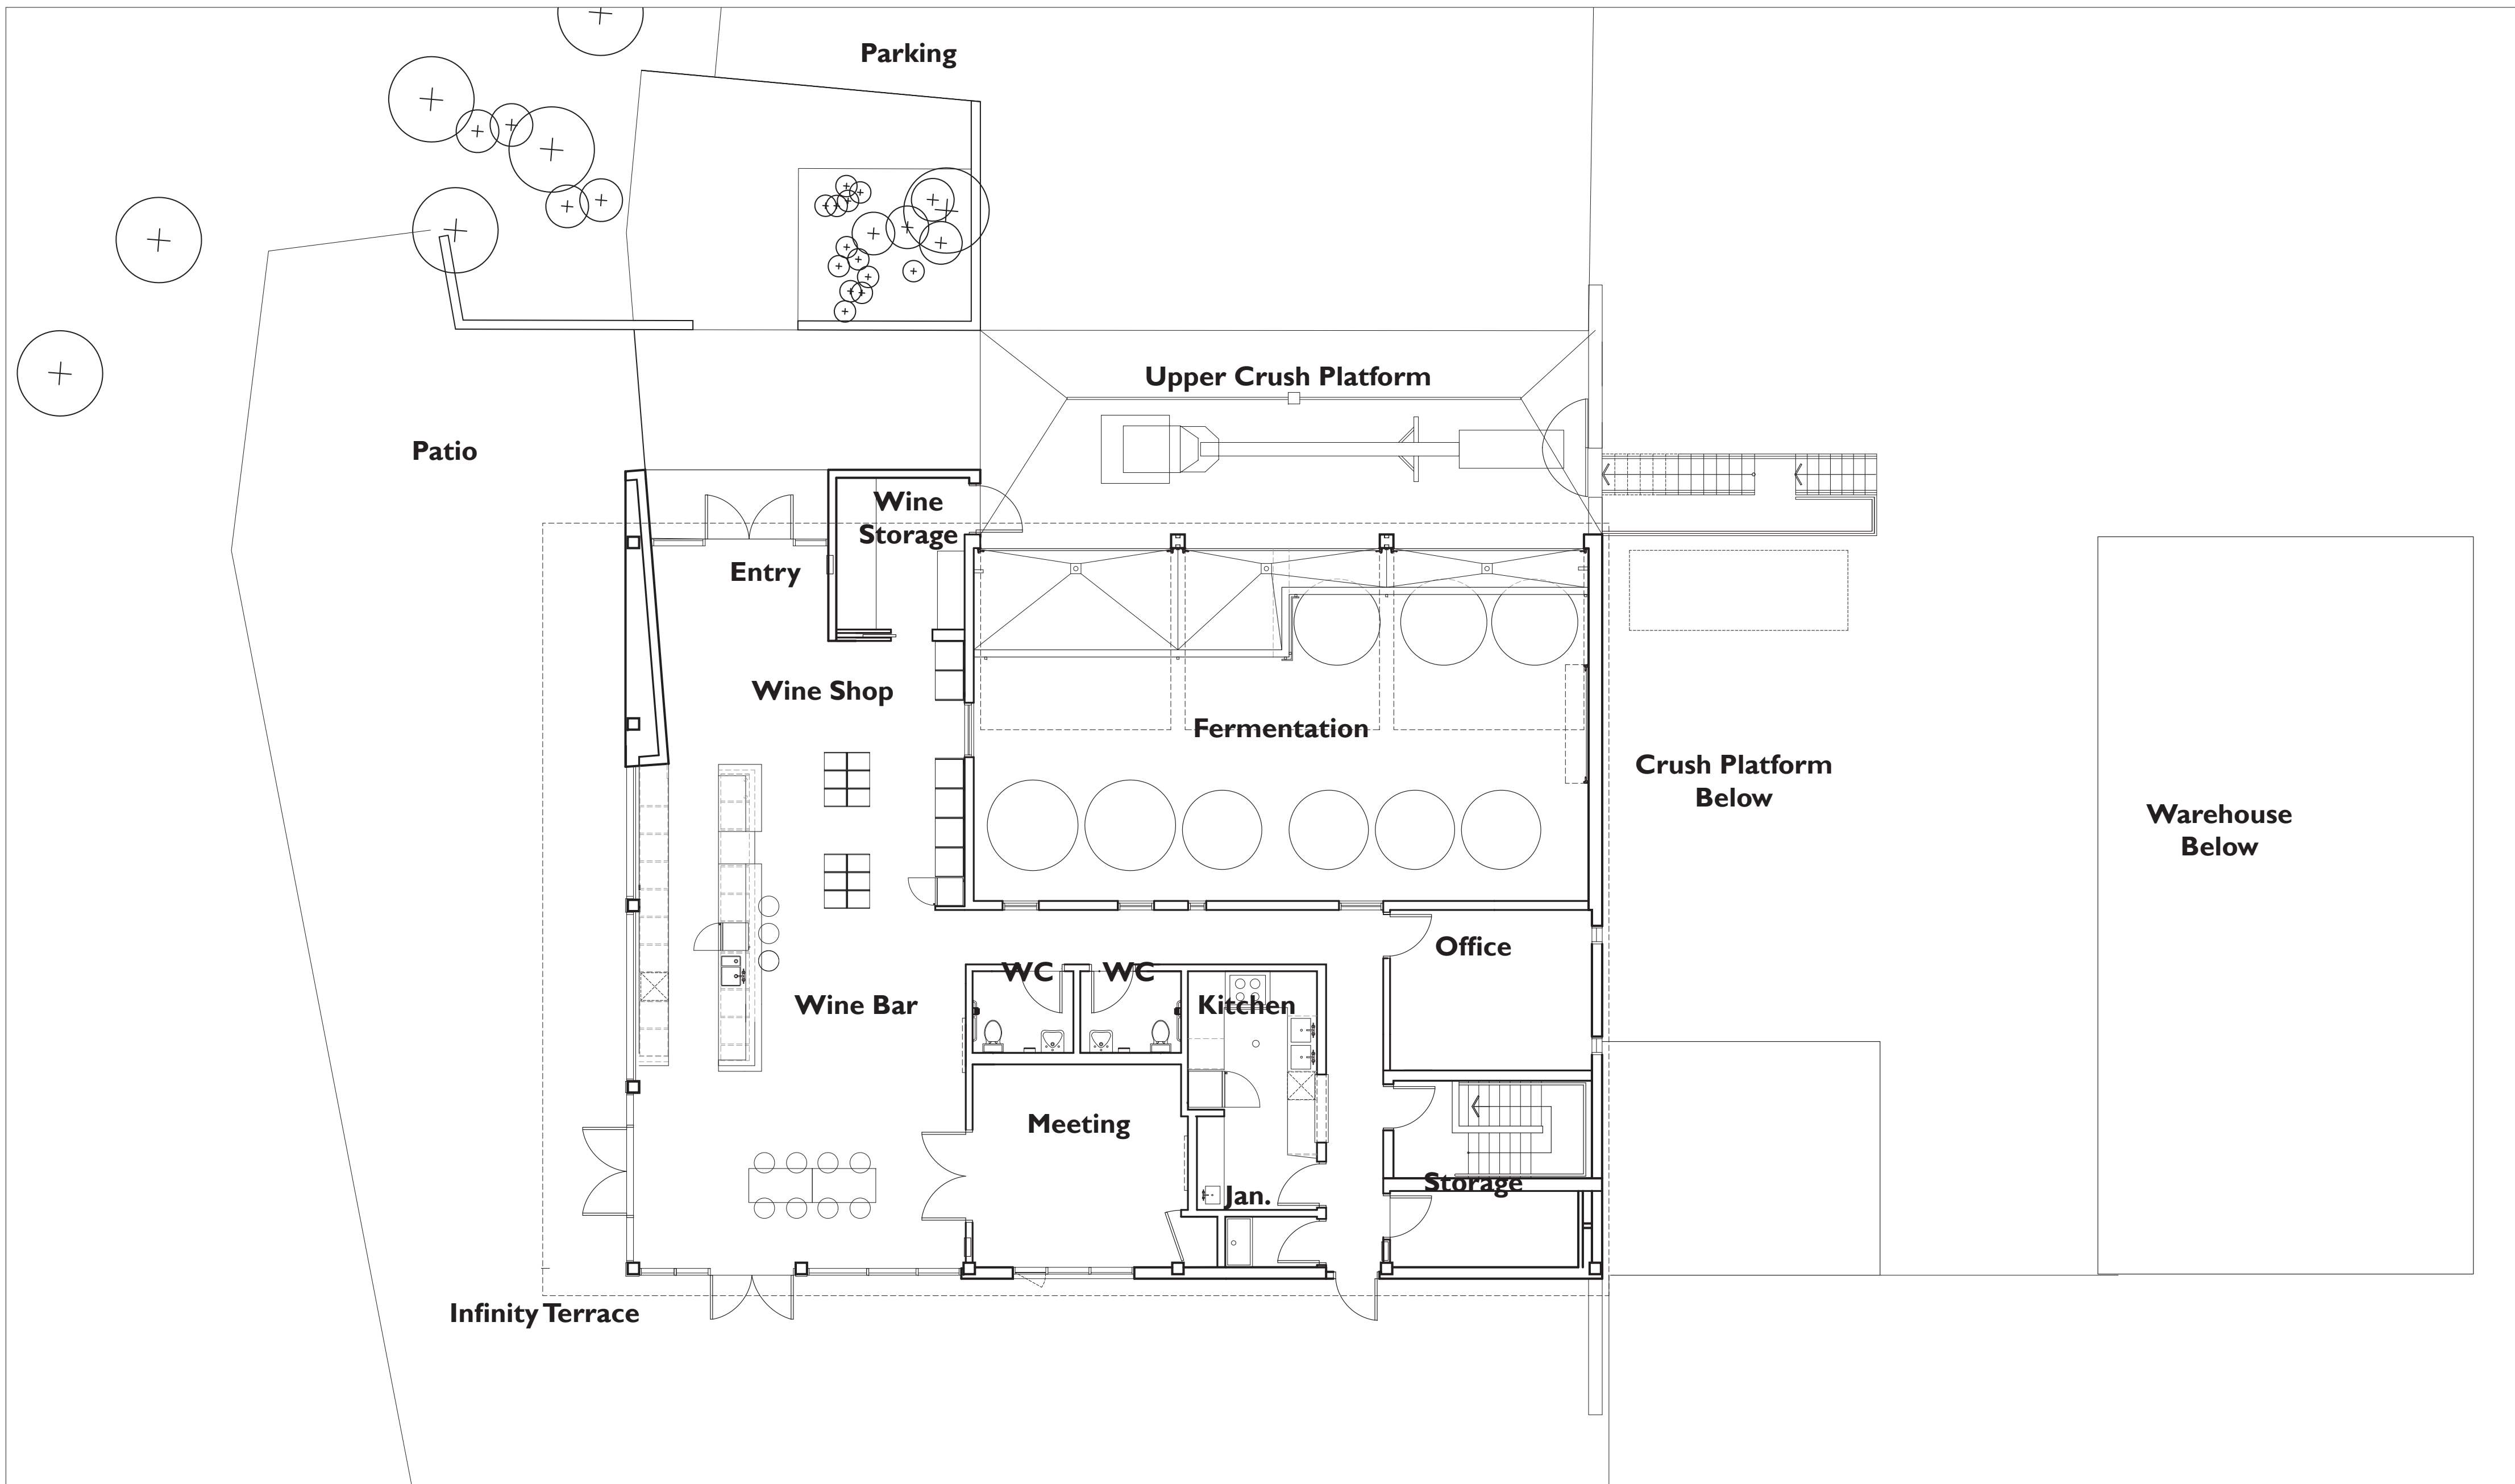


Upper Level Plan

ID Workshop Inc and
The Colborne Architectural Group Inc.

Fort Berens Estate Winery Ltd.


1881 Highway 99 North
Lillooet, BC V0K 1V0

3 May 2013

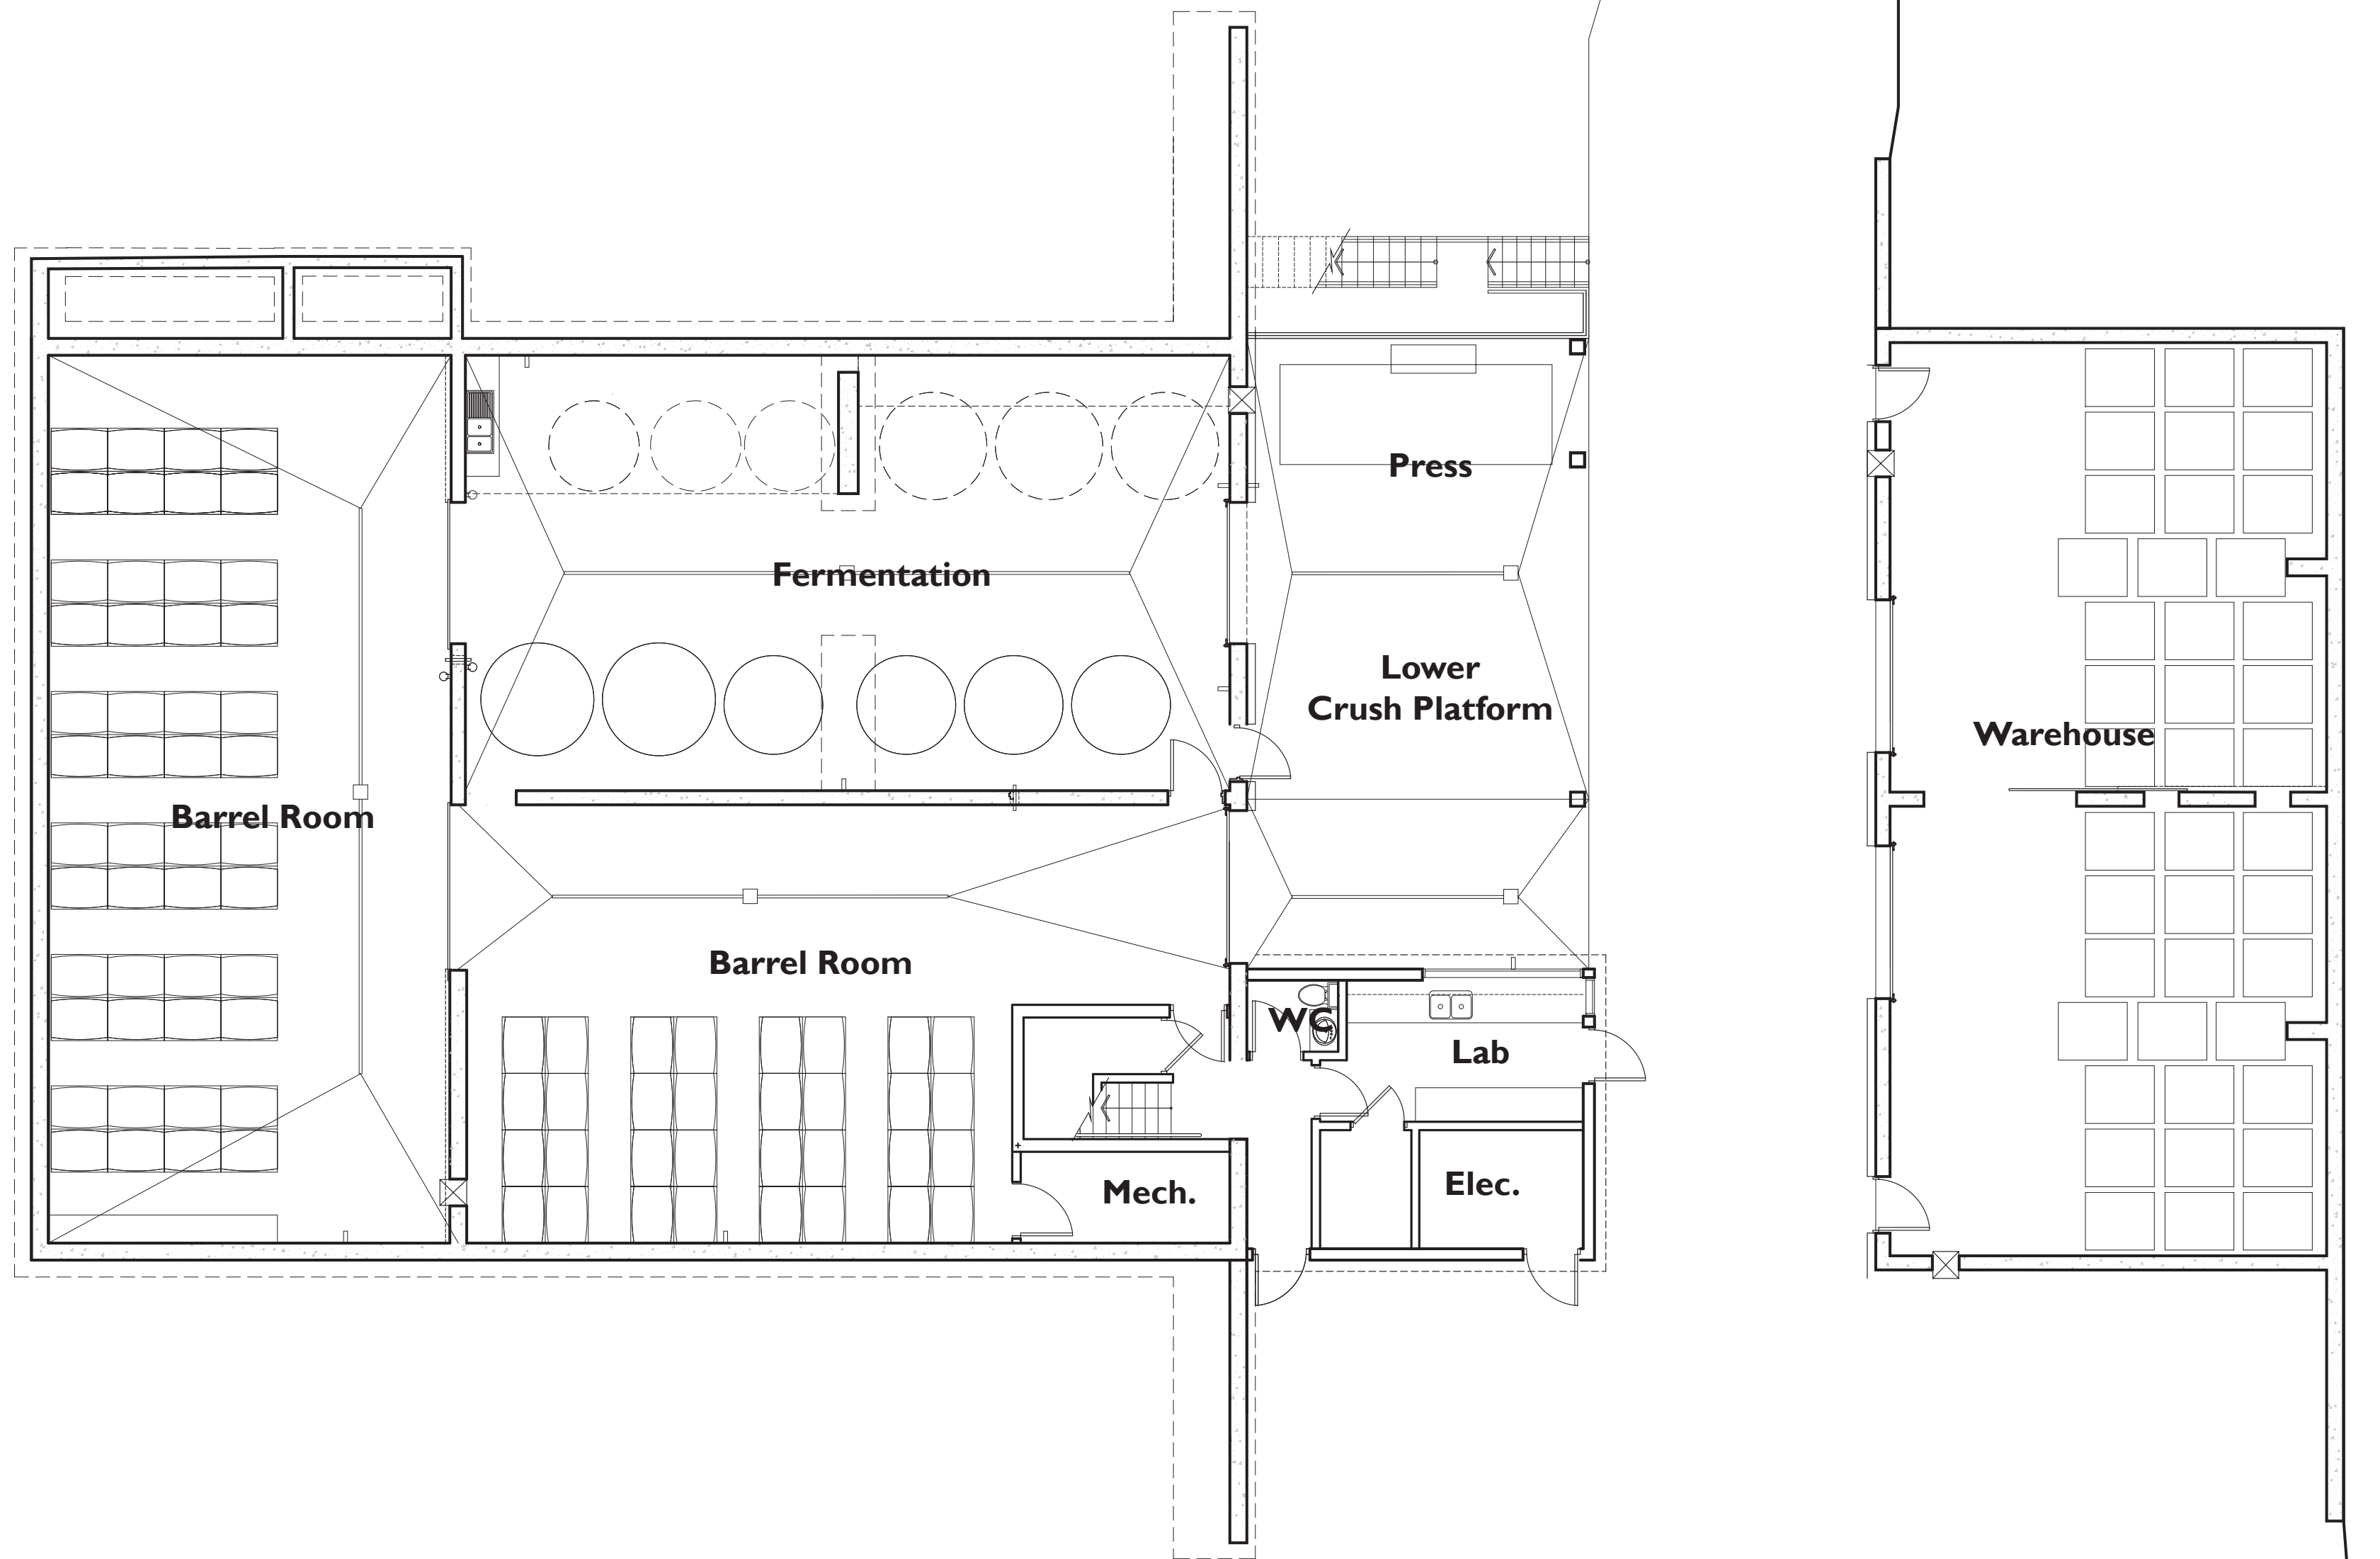

Lower Level Plan 1:50


ID Workshop Inc and
The Colborne Architectural Group Inc.

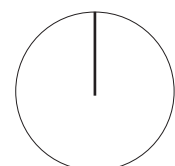

Fort Berens Estate Winery Ltd.


1881 Highway 99 North
Lillooet, BC V0K 1V0

3 May 2013

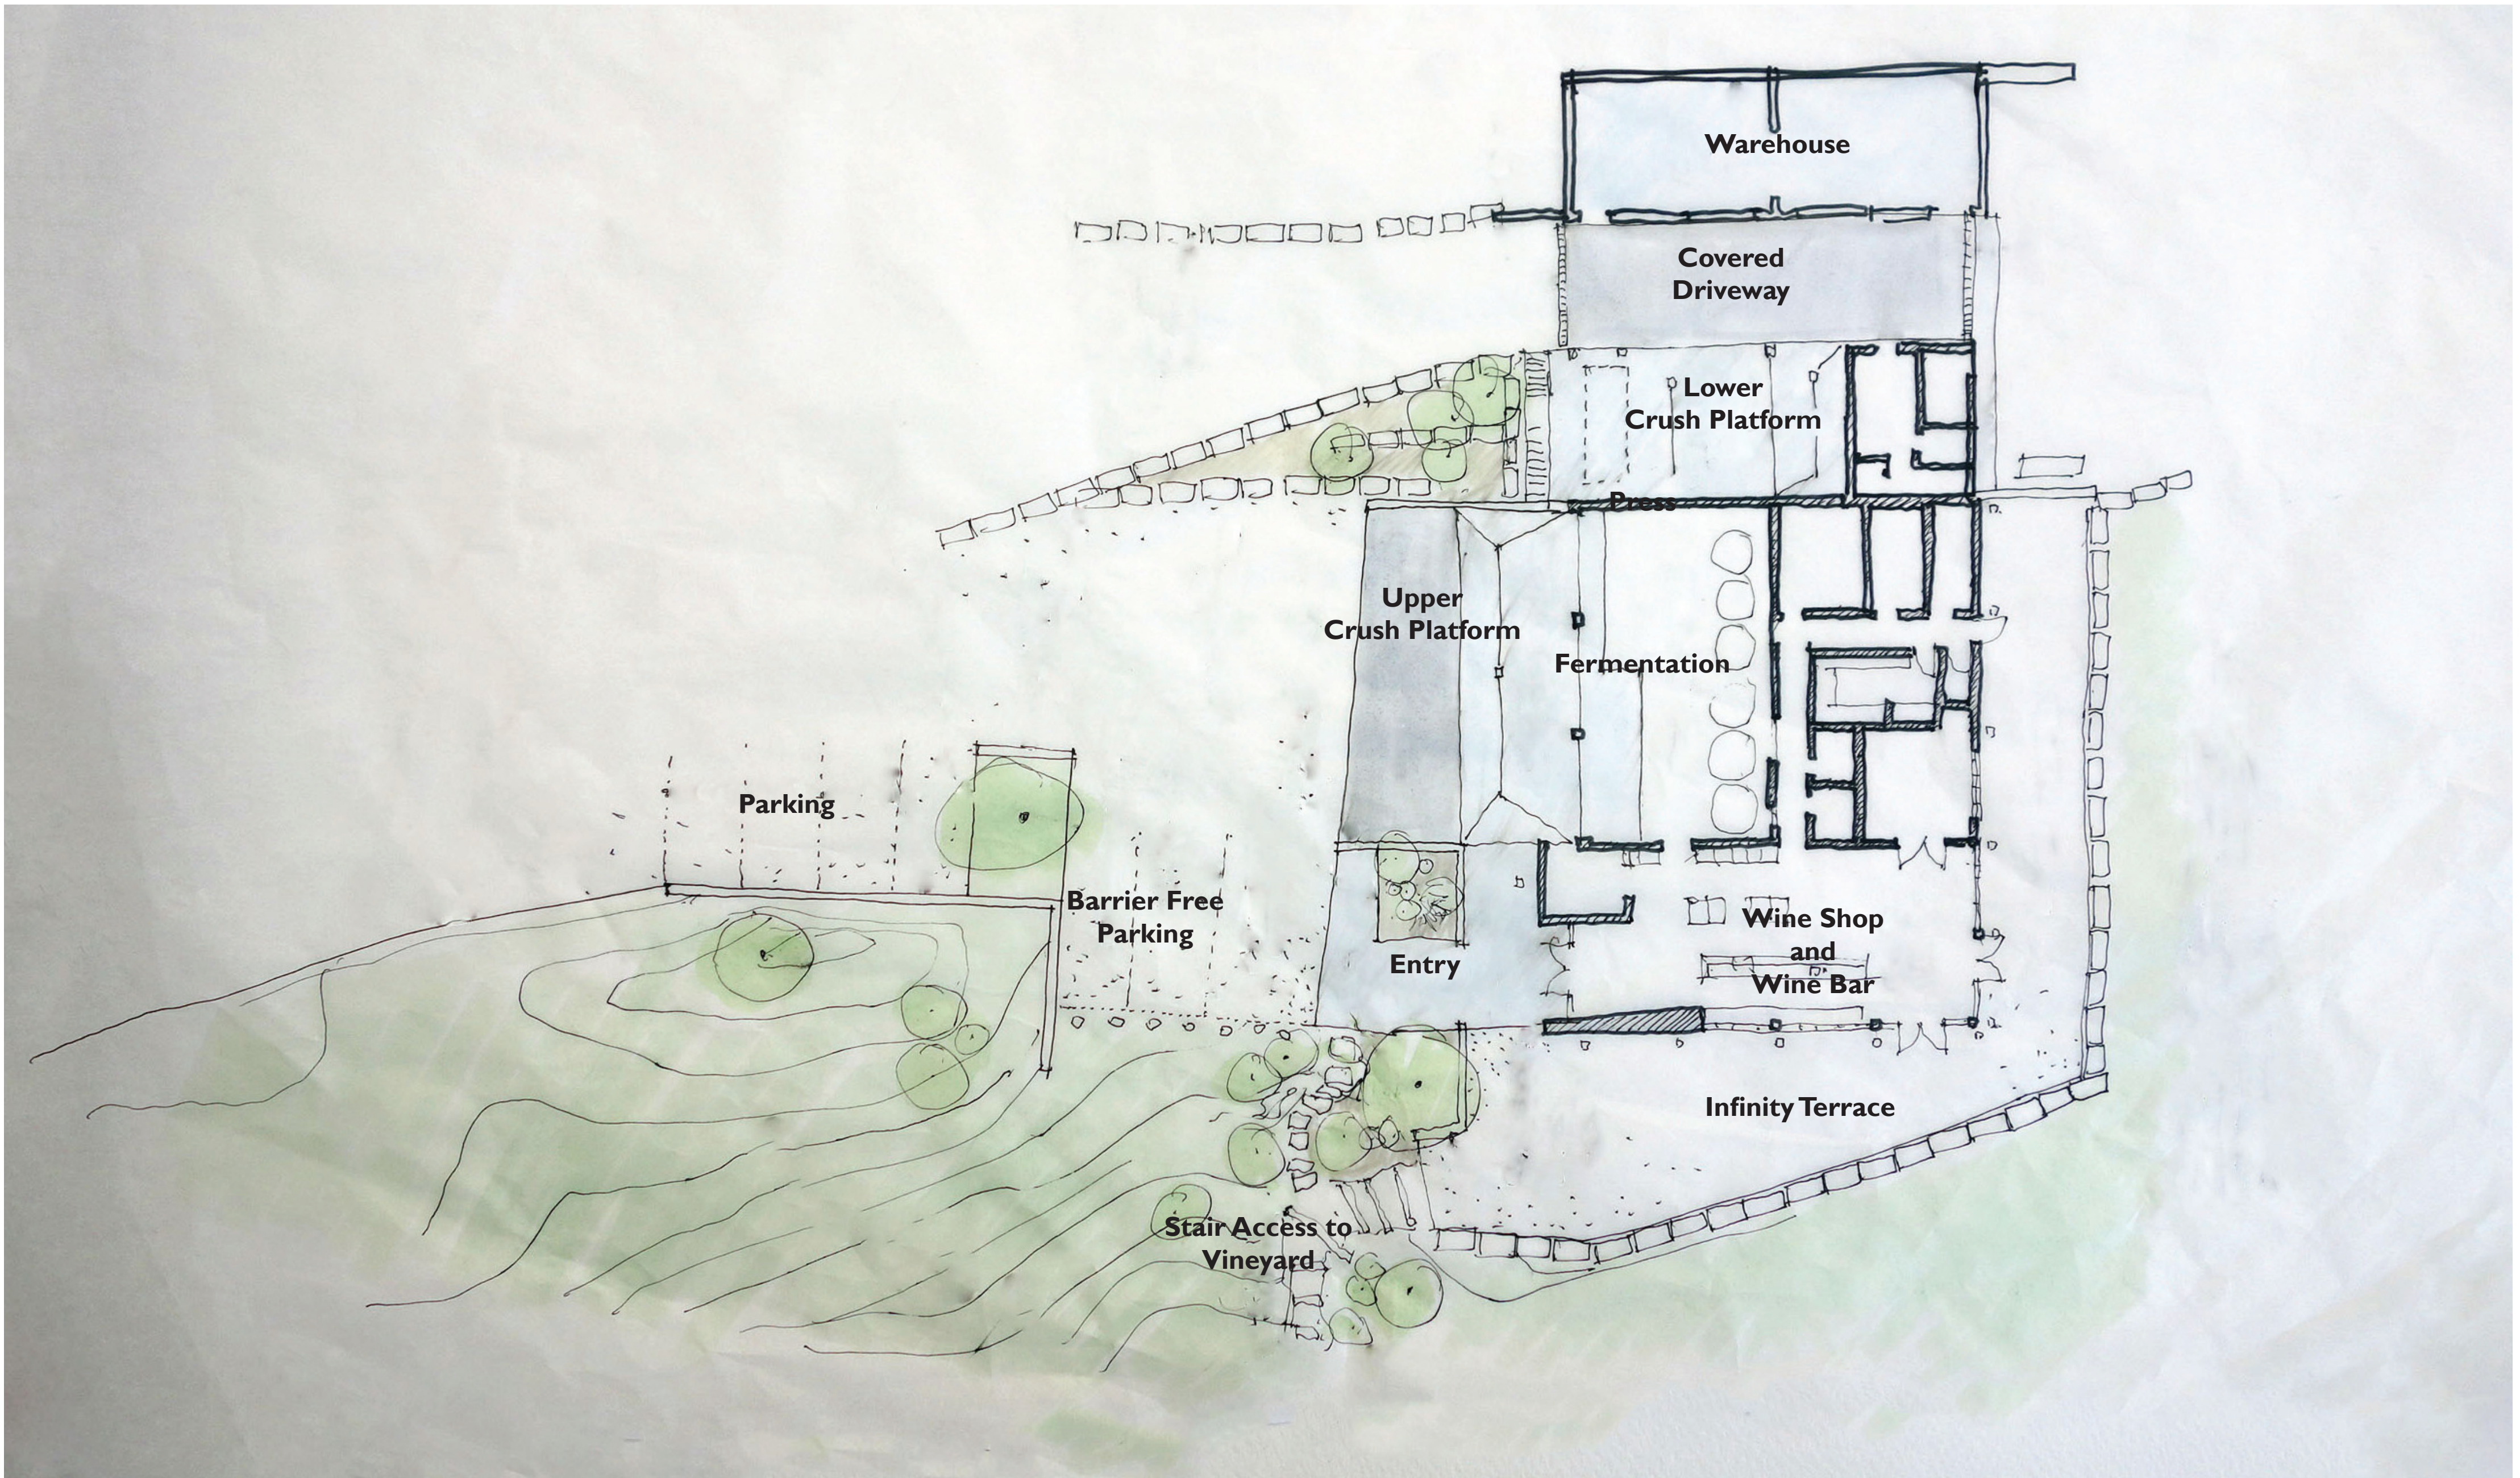

Ground Plane Diagram

ID Workshop Inc and
The Colborne Architectural Group Inc.

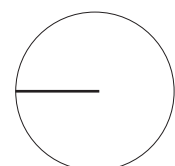

Fort Berens Estate Winery Ltd.

1881 Highway 99 North
Lillooet, BC V0K 1V0
3 May 2013